



PIANO VIGILANZA COLL. SCOLASTICI A.S. 2016-17

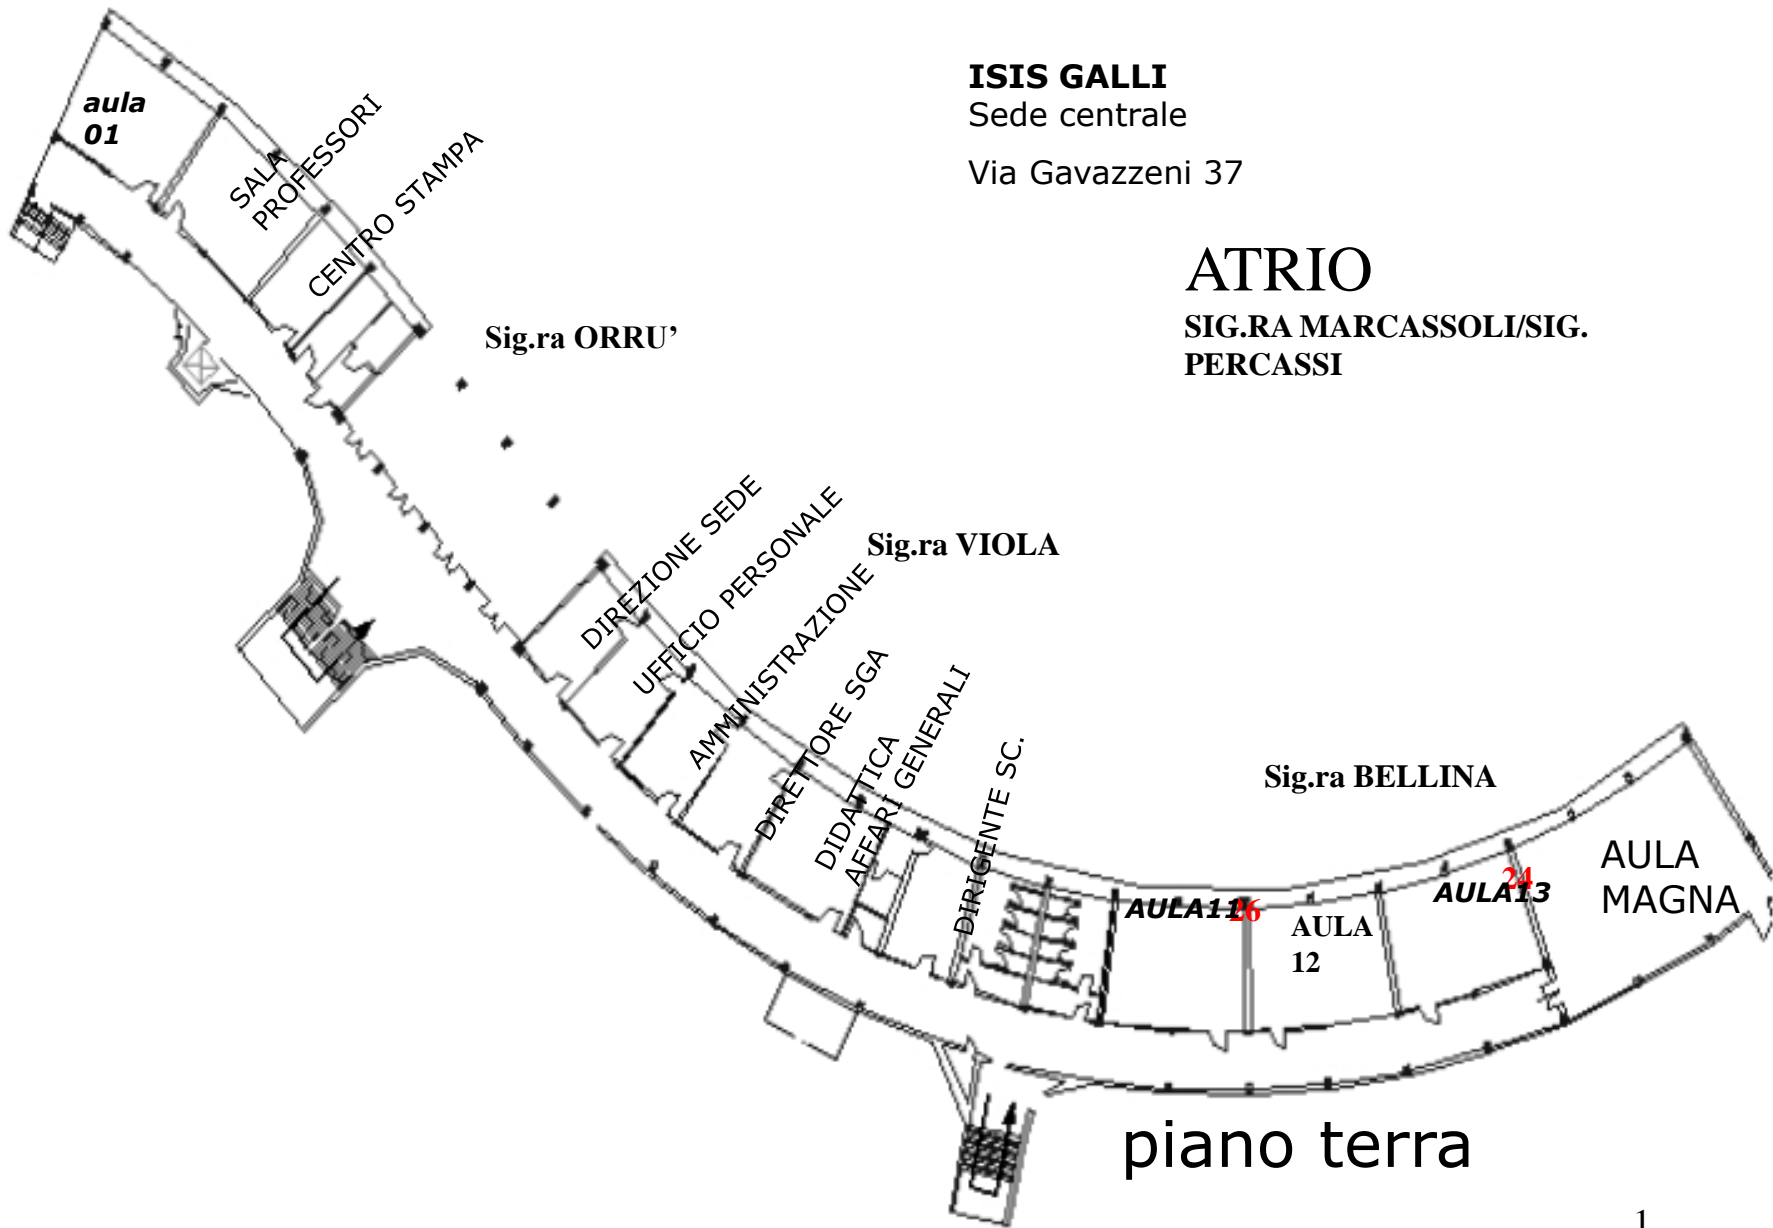

ISIS GALLI
Sede centrale
Via Gavazzeni 37

ATRIO
SIG.RA MARCASSOLI/SIG.
PERCASSI

PIANO VIGILANZA COLL. SCOLASTICI A.S. 2016-17

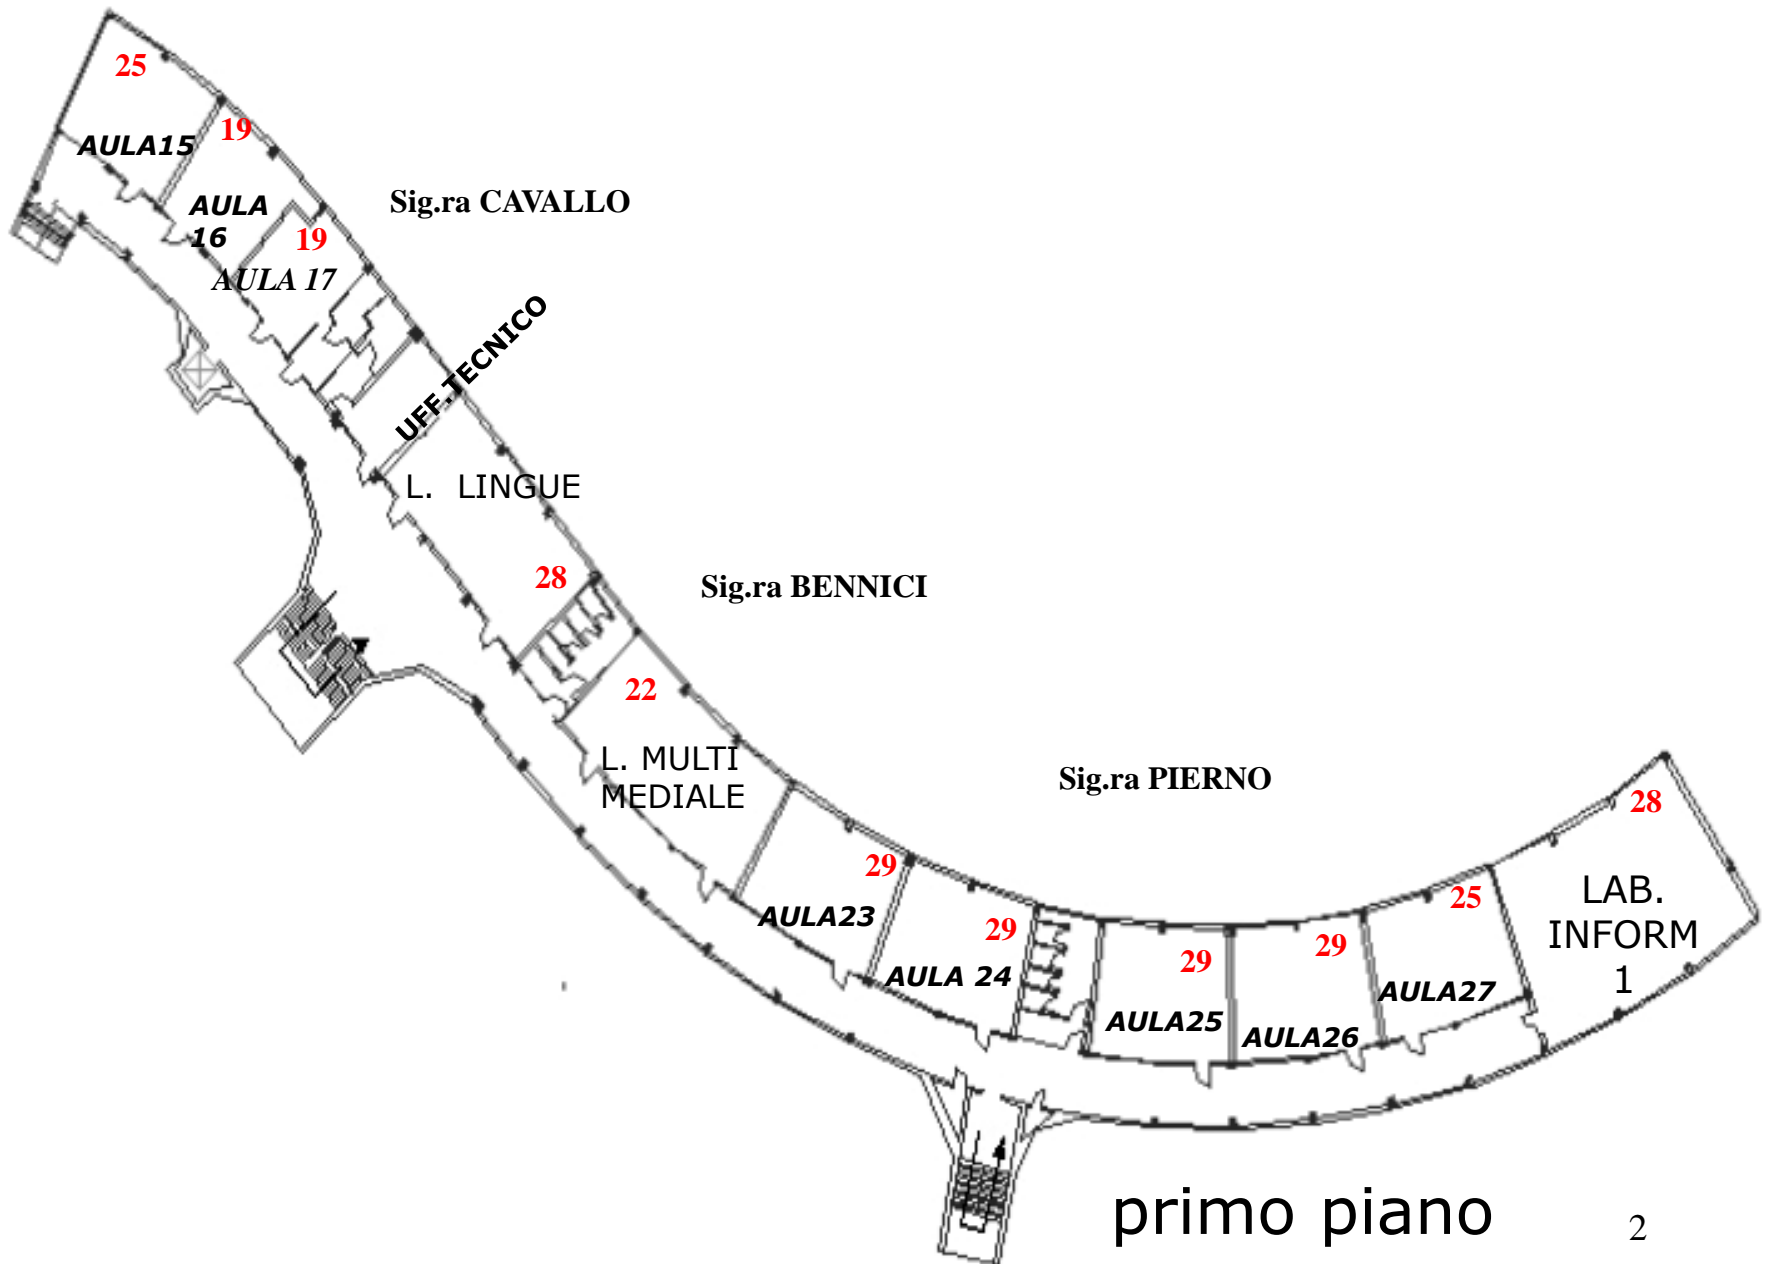

primo piano

PIANO VIGILANZA COLL. SCOLASTICI A.S. 2016-17

